



1 SECOND FLOOR PLAN

SCALE: 1/8"=1'-0"

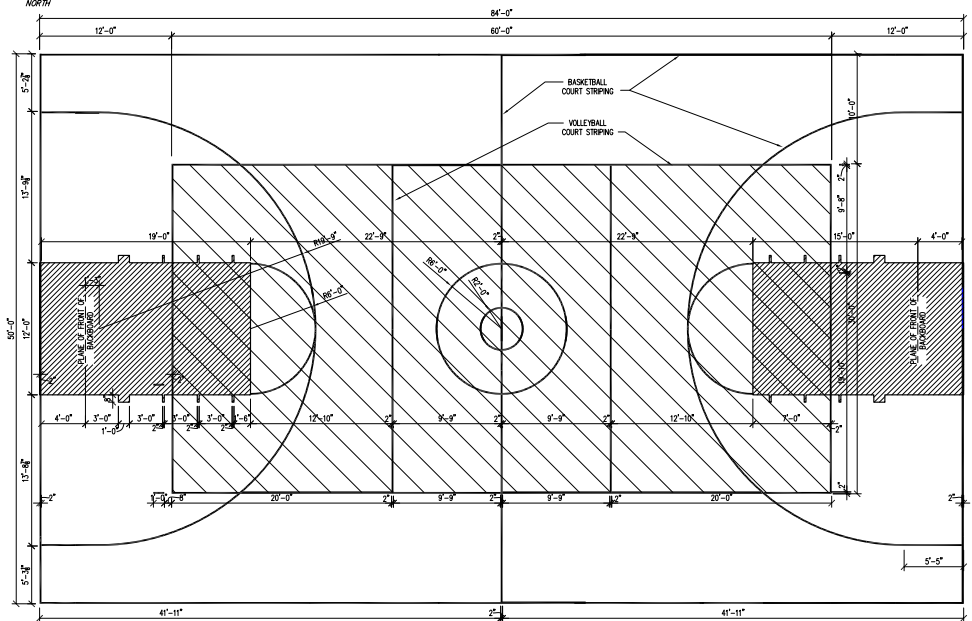

2 COURT LAYOUT

SCALE: 3/16"=1'-0"

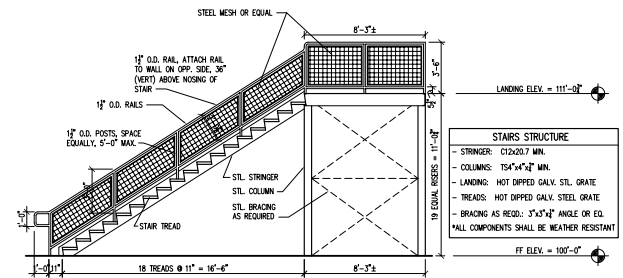

3 STAIR DETAIL

SCALE: 1/4"=1'-0"

NOTE:
 CONTRACTOR SHALL PROVIDE AND INSTALL BASKETBALL BACKSTOPS AND SUPPORTS (800 SERIES #817-FFRB BY Duplex OR EQUAL) WITH BACKSTOP, GOAL, WINDOW, SAFETY PADDING AND HEIGHT ADJUSTER (8'-0" TO 10'-0"). GOAL AT EAST END SHALL BE FIXED (NO WINCH OR FOLD).



A NEW FAMILY LIFE CENTER FOR:
FIRST BAPTIST CHURCH NOCONA
 511 COOKE STREET
 NOCONA, TEXAS

BUNDLY, YOUNG, SIMS & POTTER, INC.
 ARCHITECTS/PLANNERS/INTERIOR DESIGN
 1008 North Street, Suite 200
 Nocona, TX 76201
 Tel: (847)781-2404
 Fax: (847)781-1114
 E-mail: bysp@bysp.com
 Dick Bundly, AIA Tom Young, AIA(1949-1993) Rick Sims, AIA David Potter, AIA



DRAWN BY: TL
CHECKED BY: RSS
DATE: 01/22/04
JOB NO.: 03081

PLANS AND
 DETAILS
A-2